



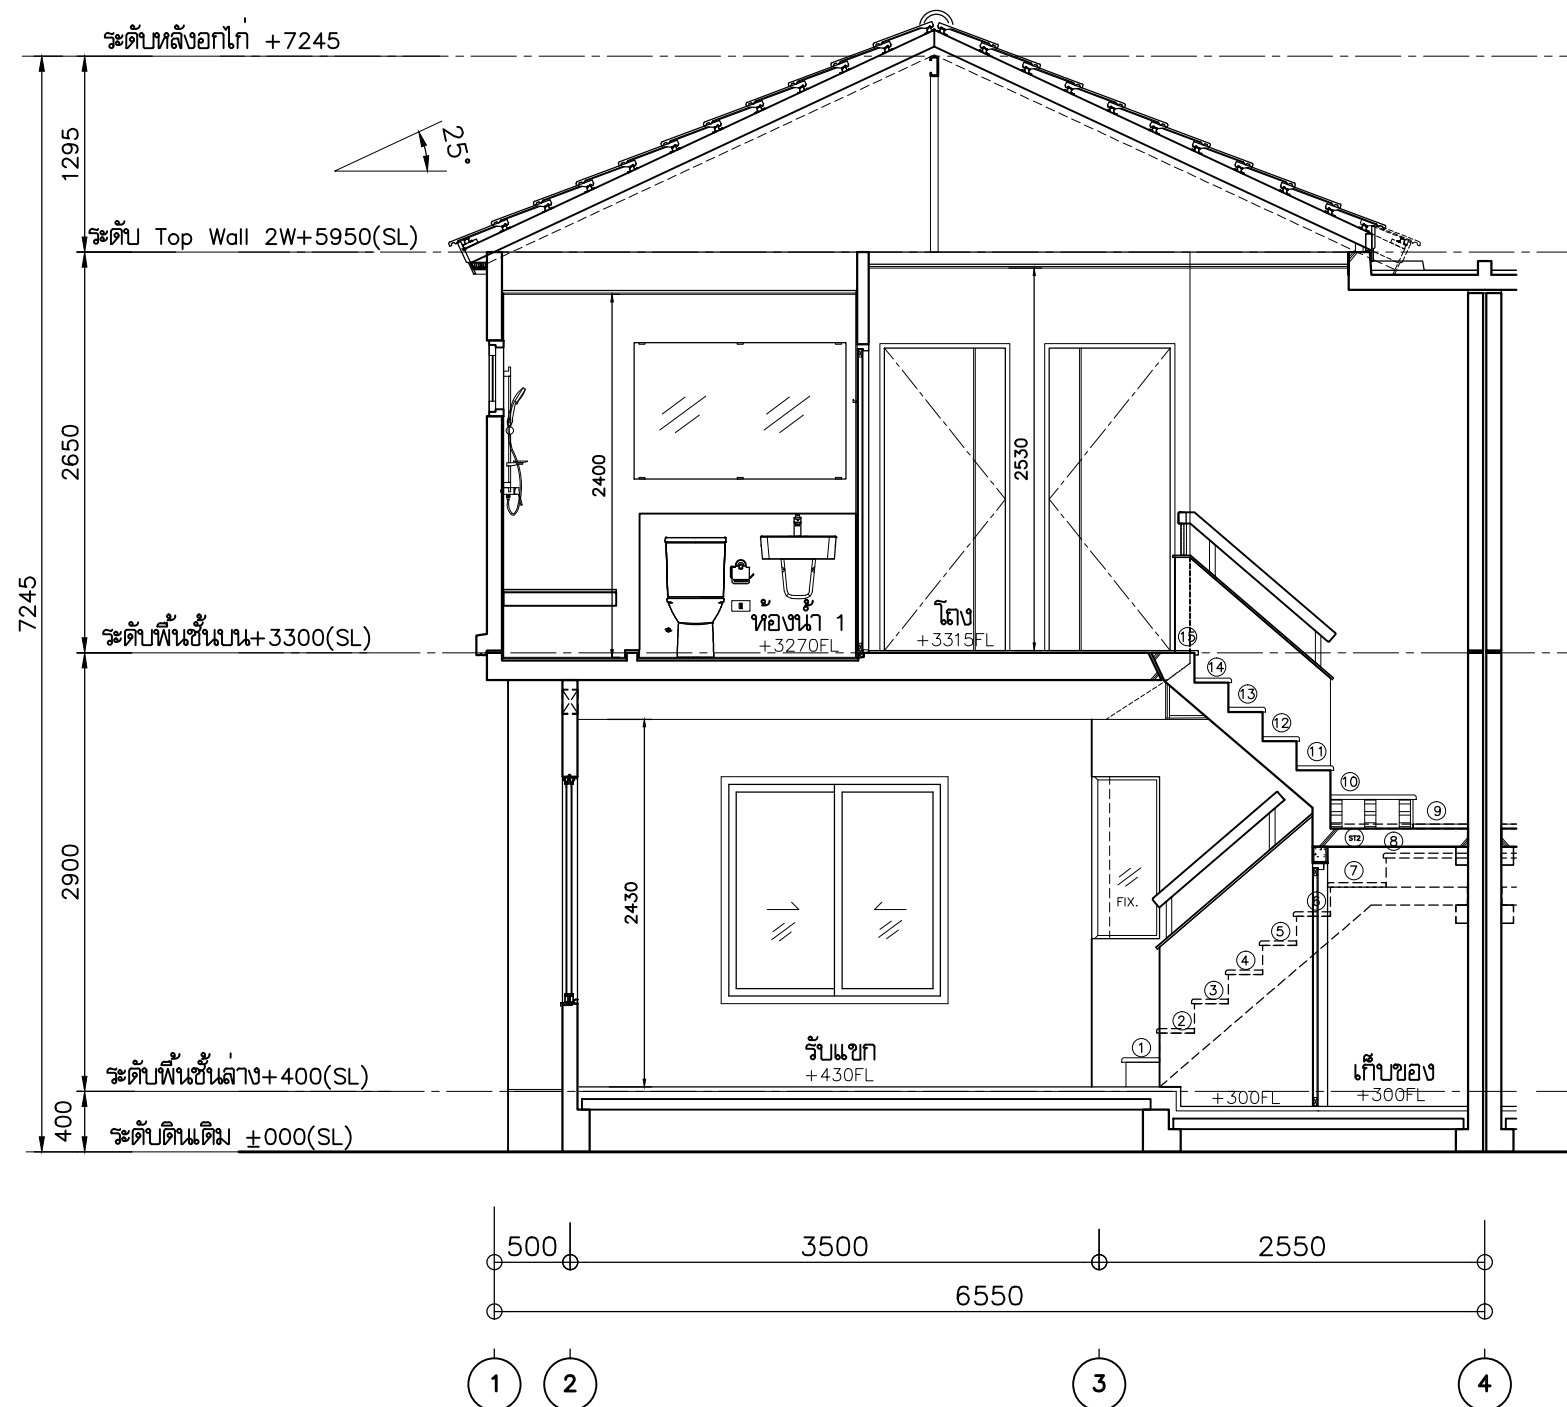


รูปตัด A - A 1 : 50

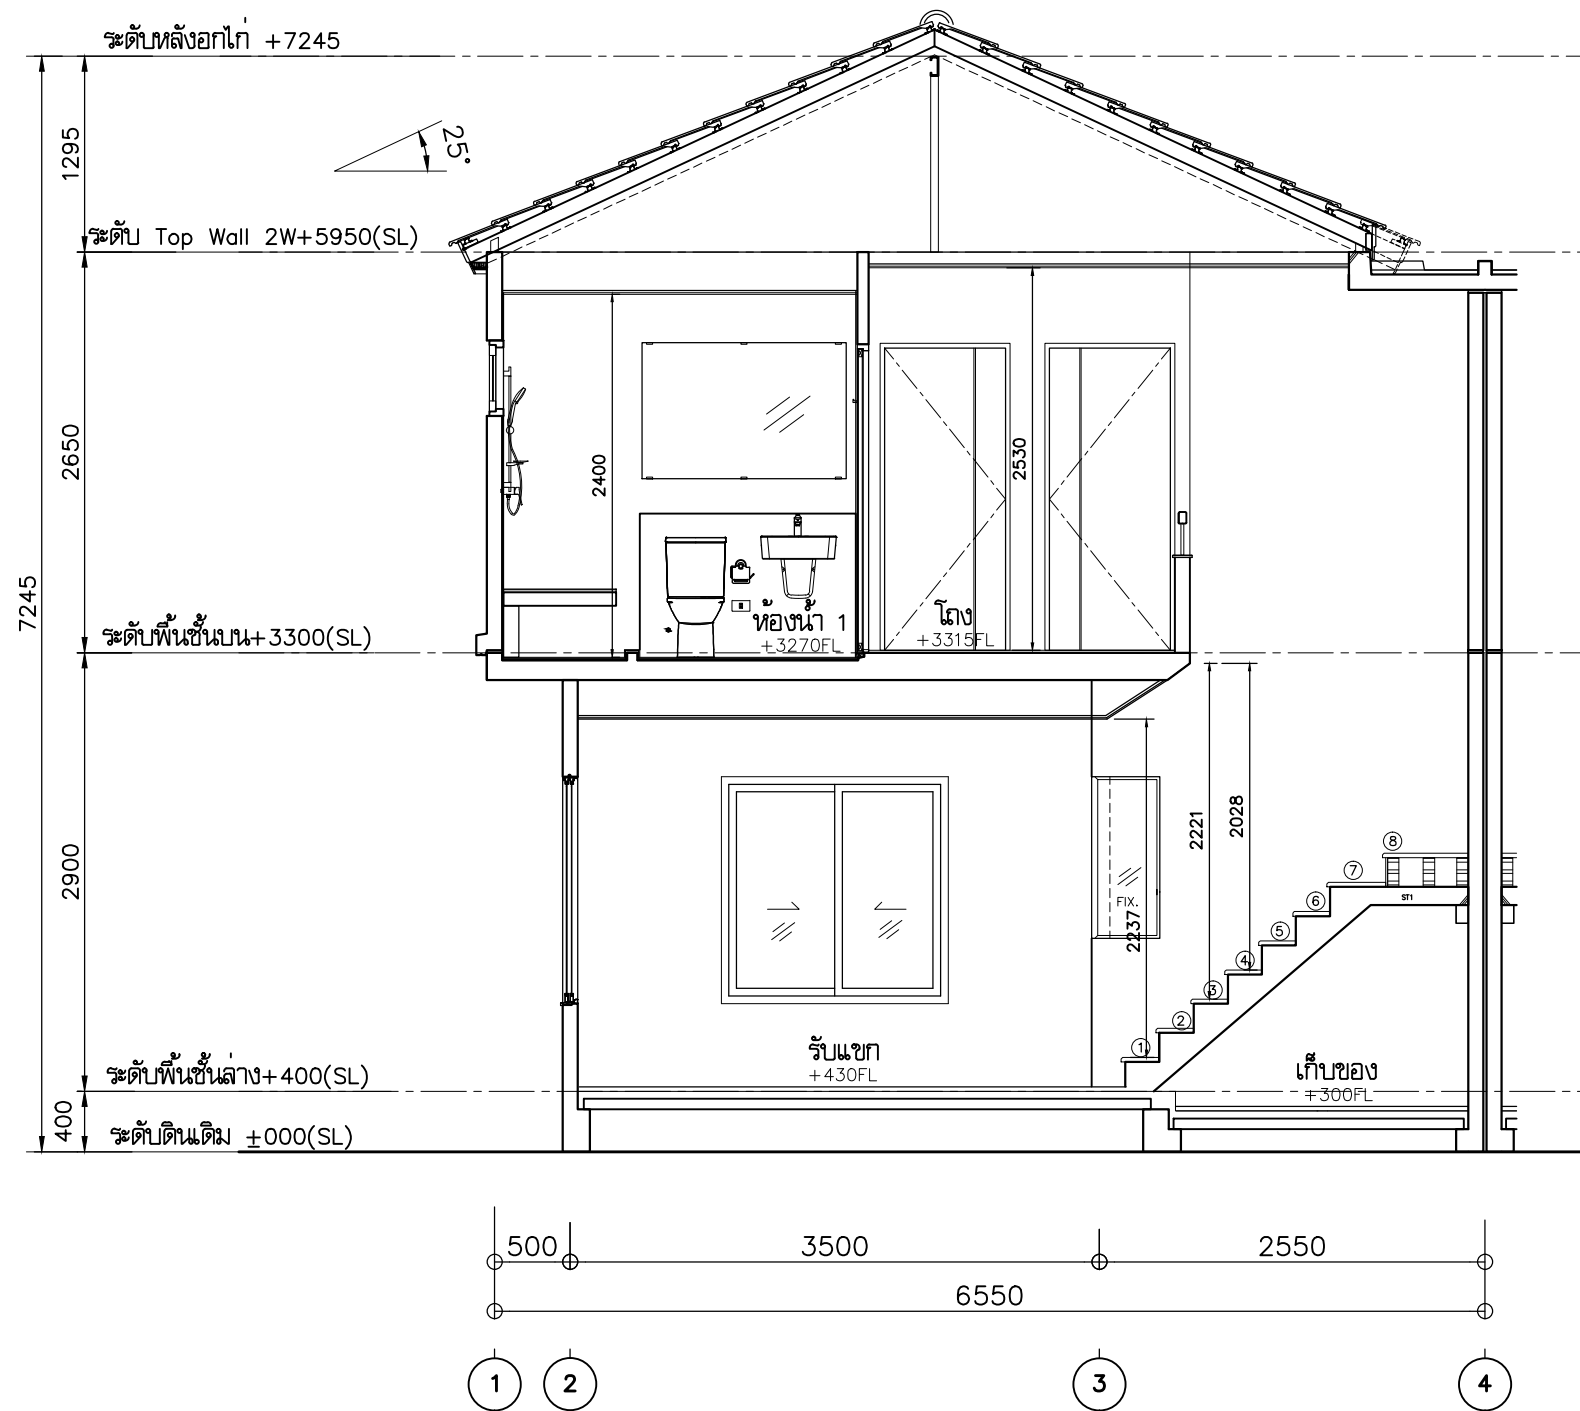


รูปตัด B - B 1 : 50

090CW1(L)

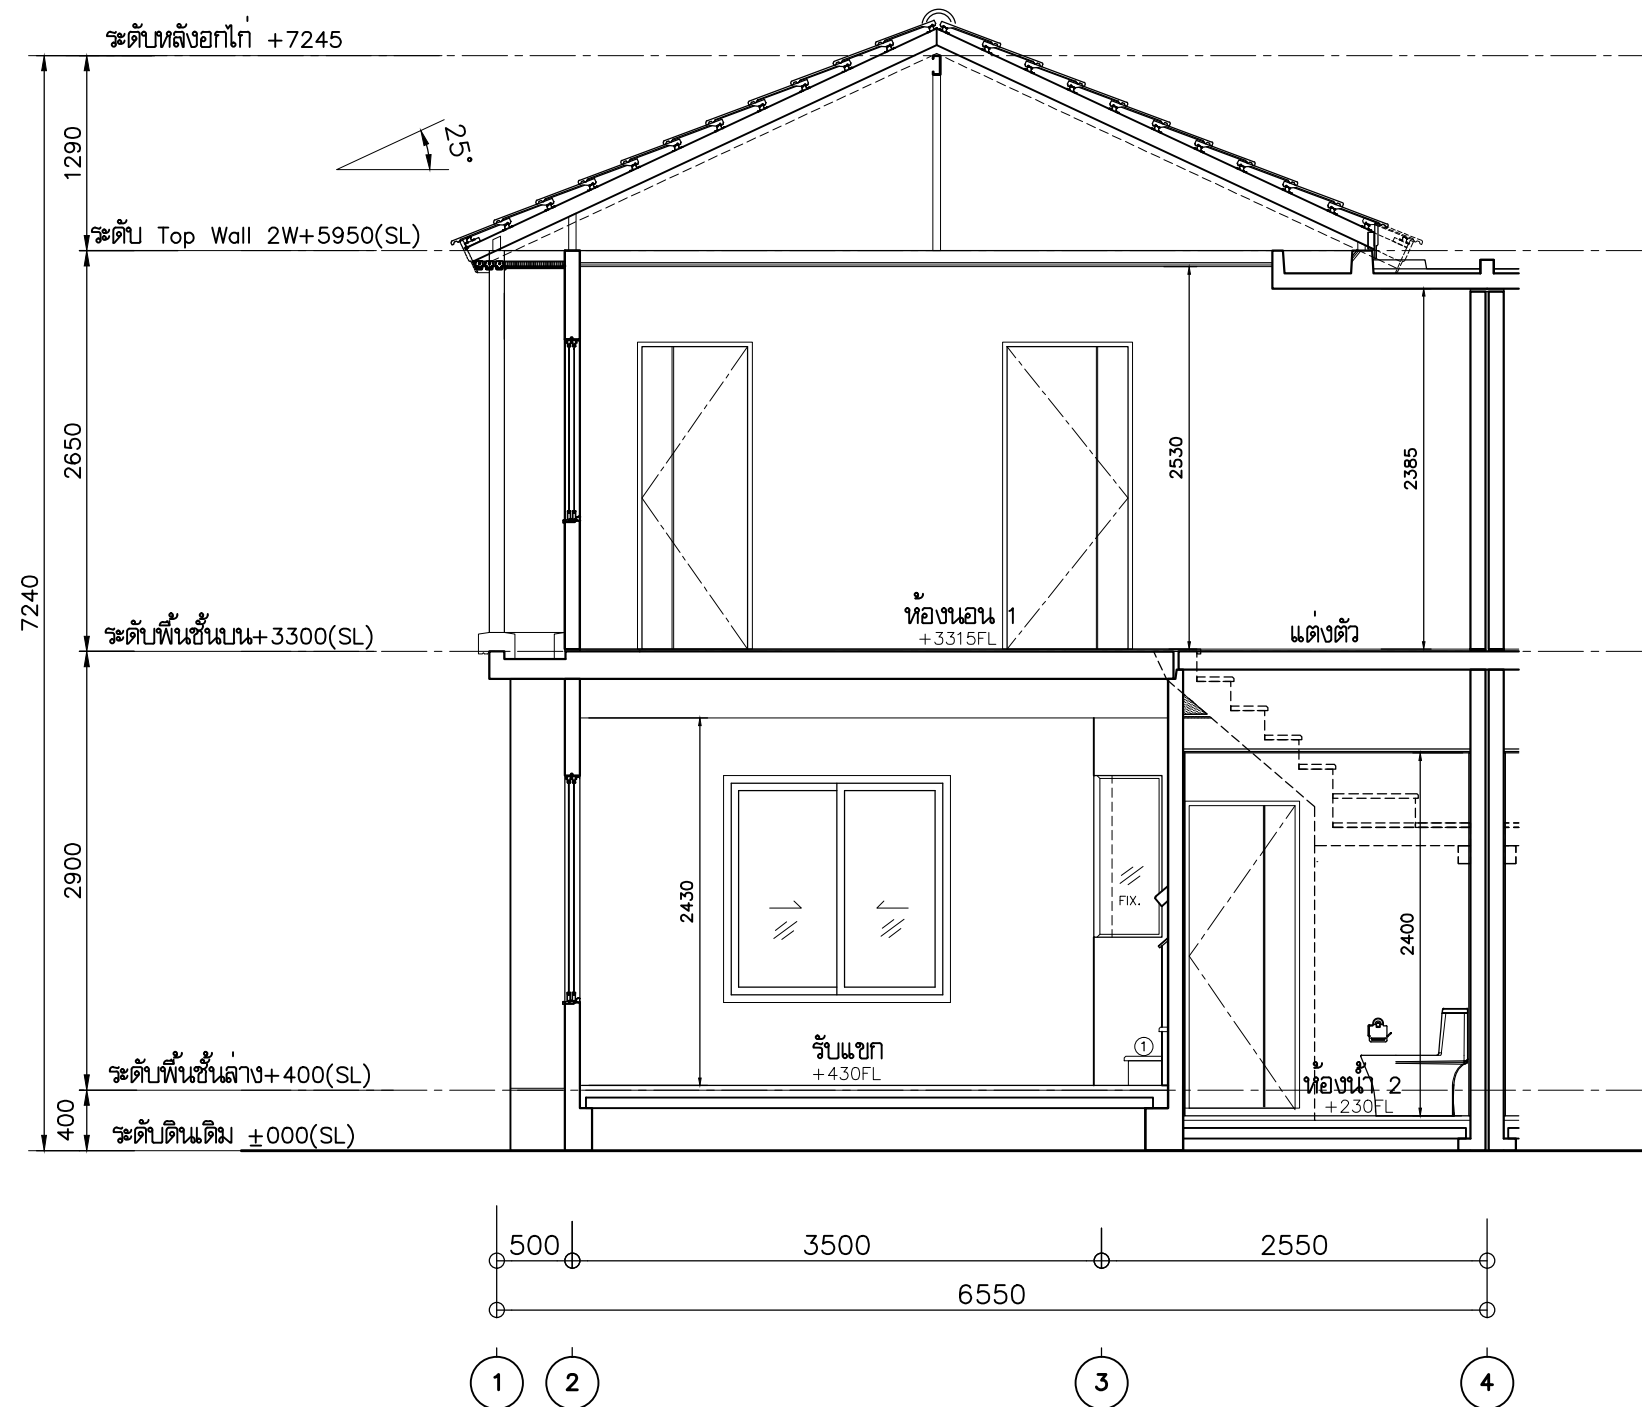


รูปตัด C - C 1 : 50

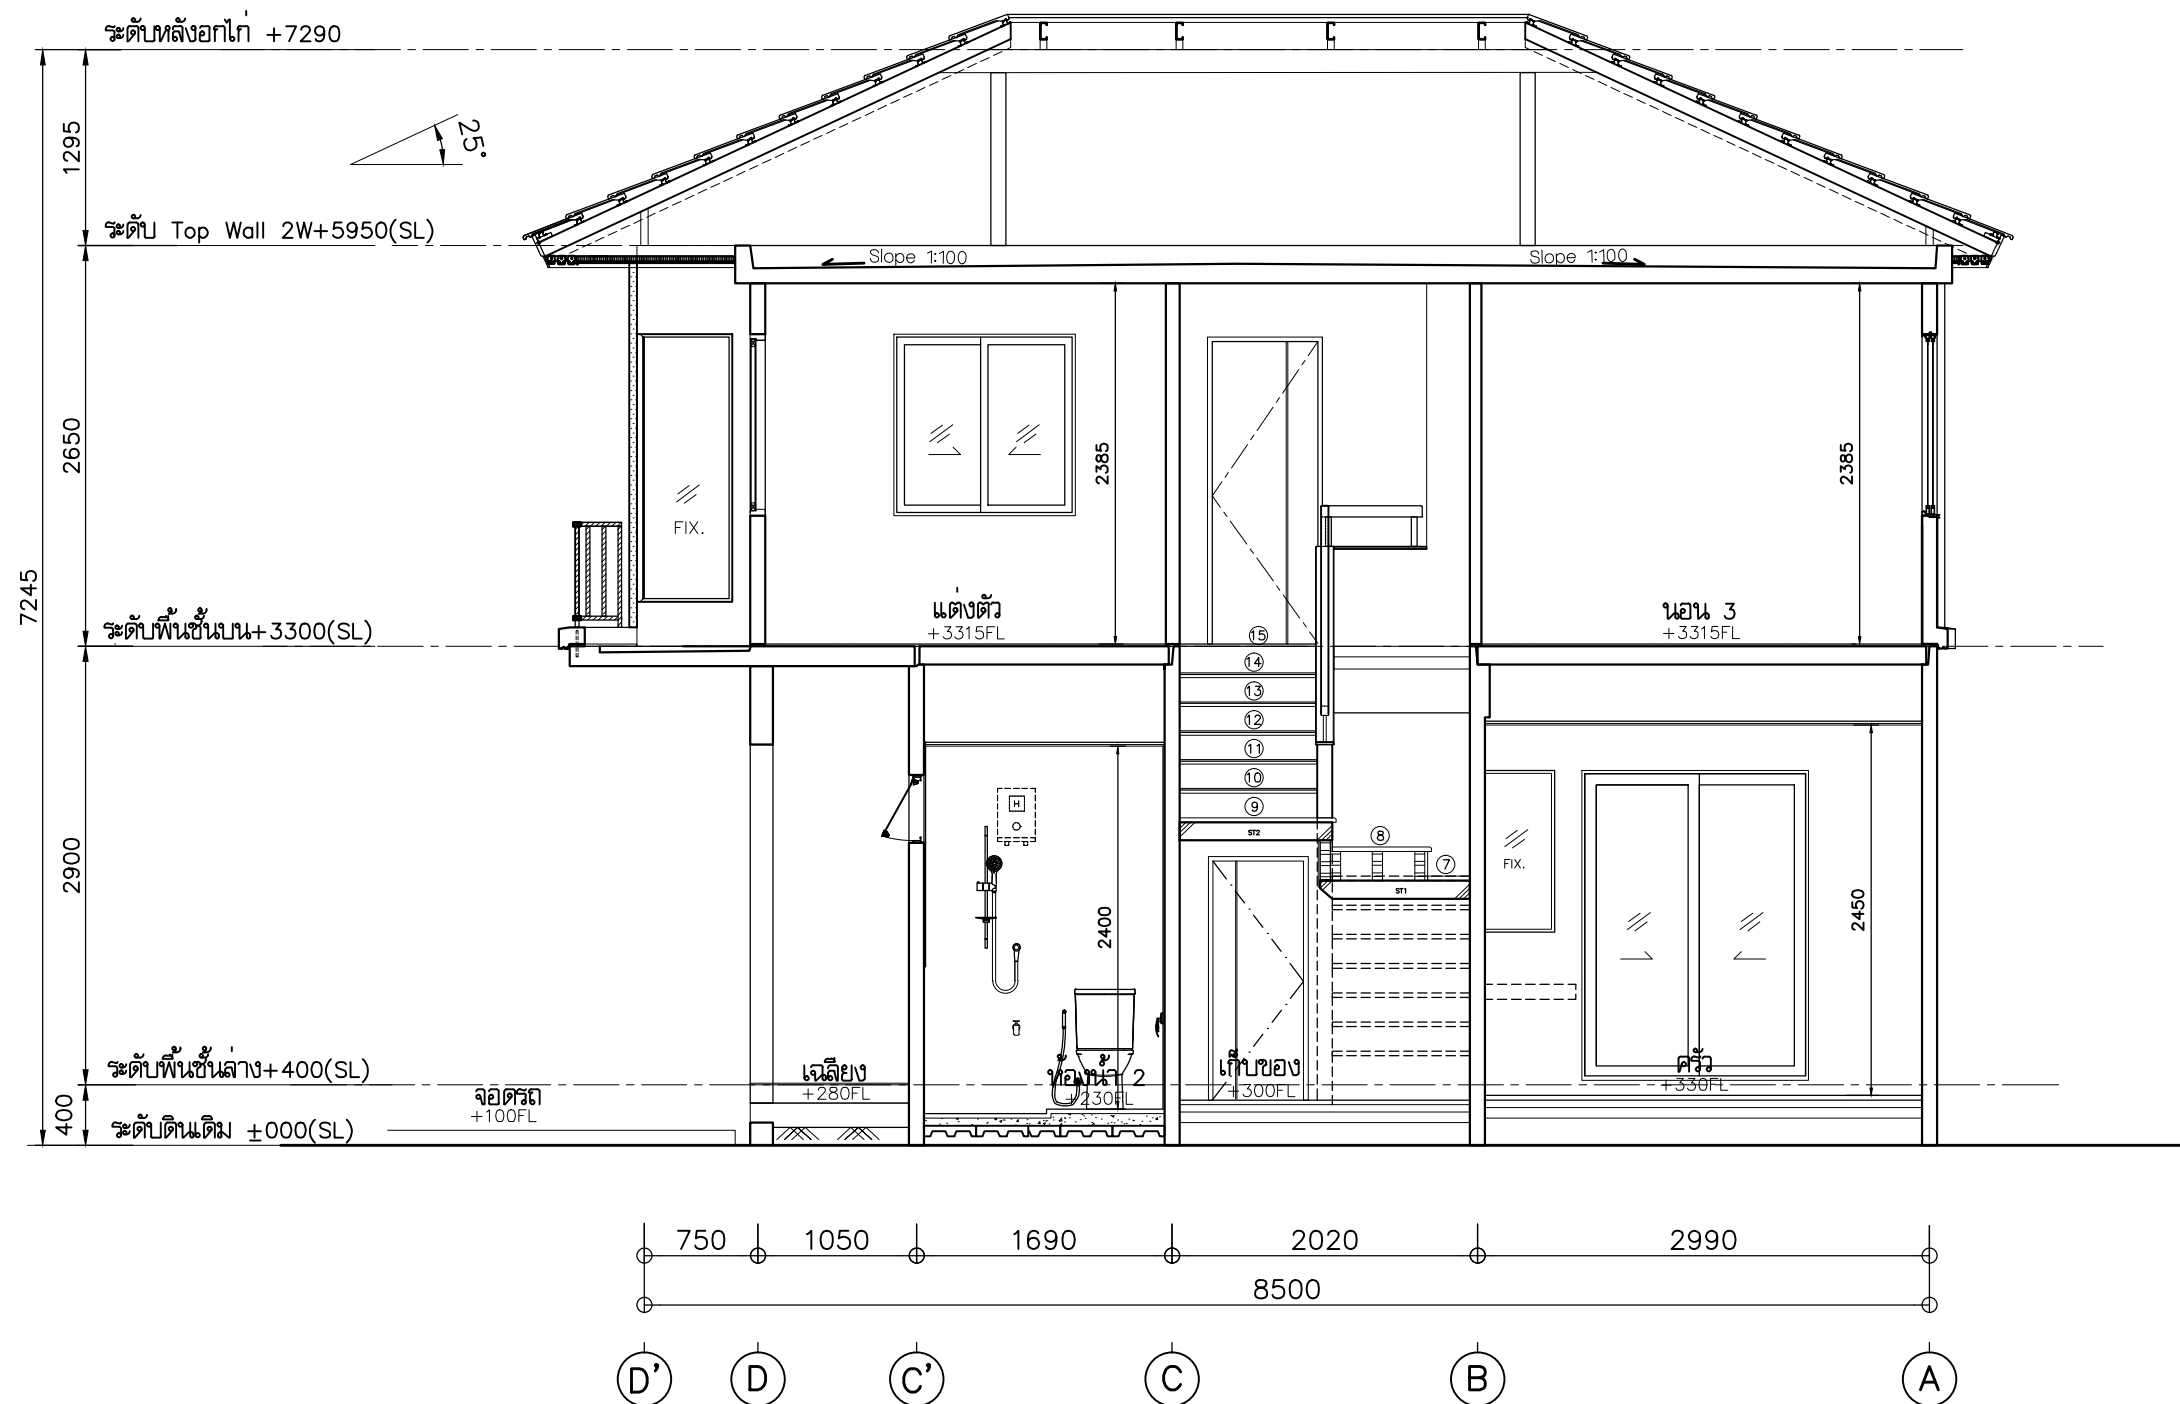

รูปตัด D - D 1 : 50

090CW1(L)

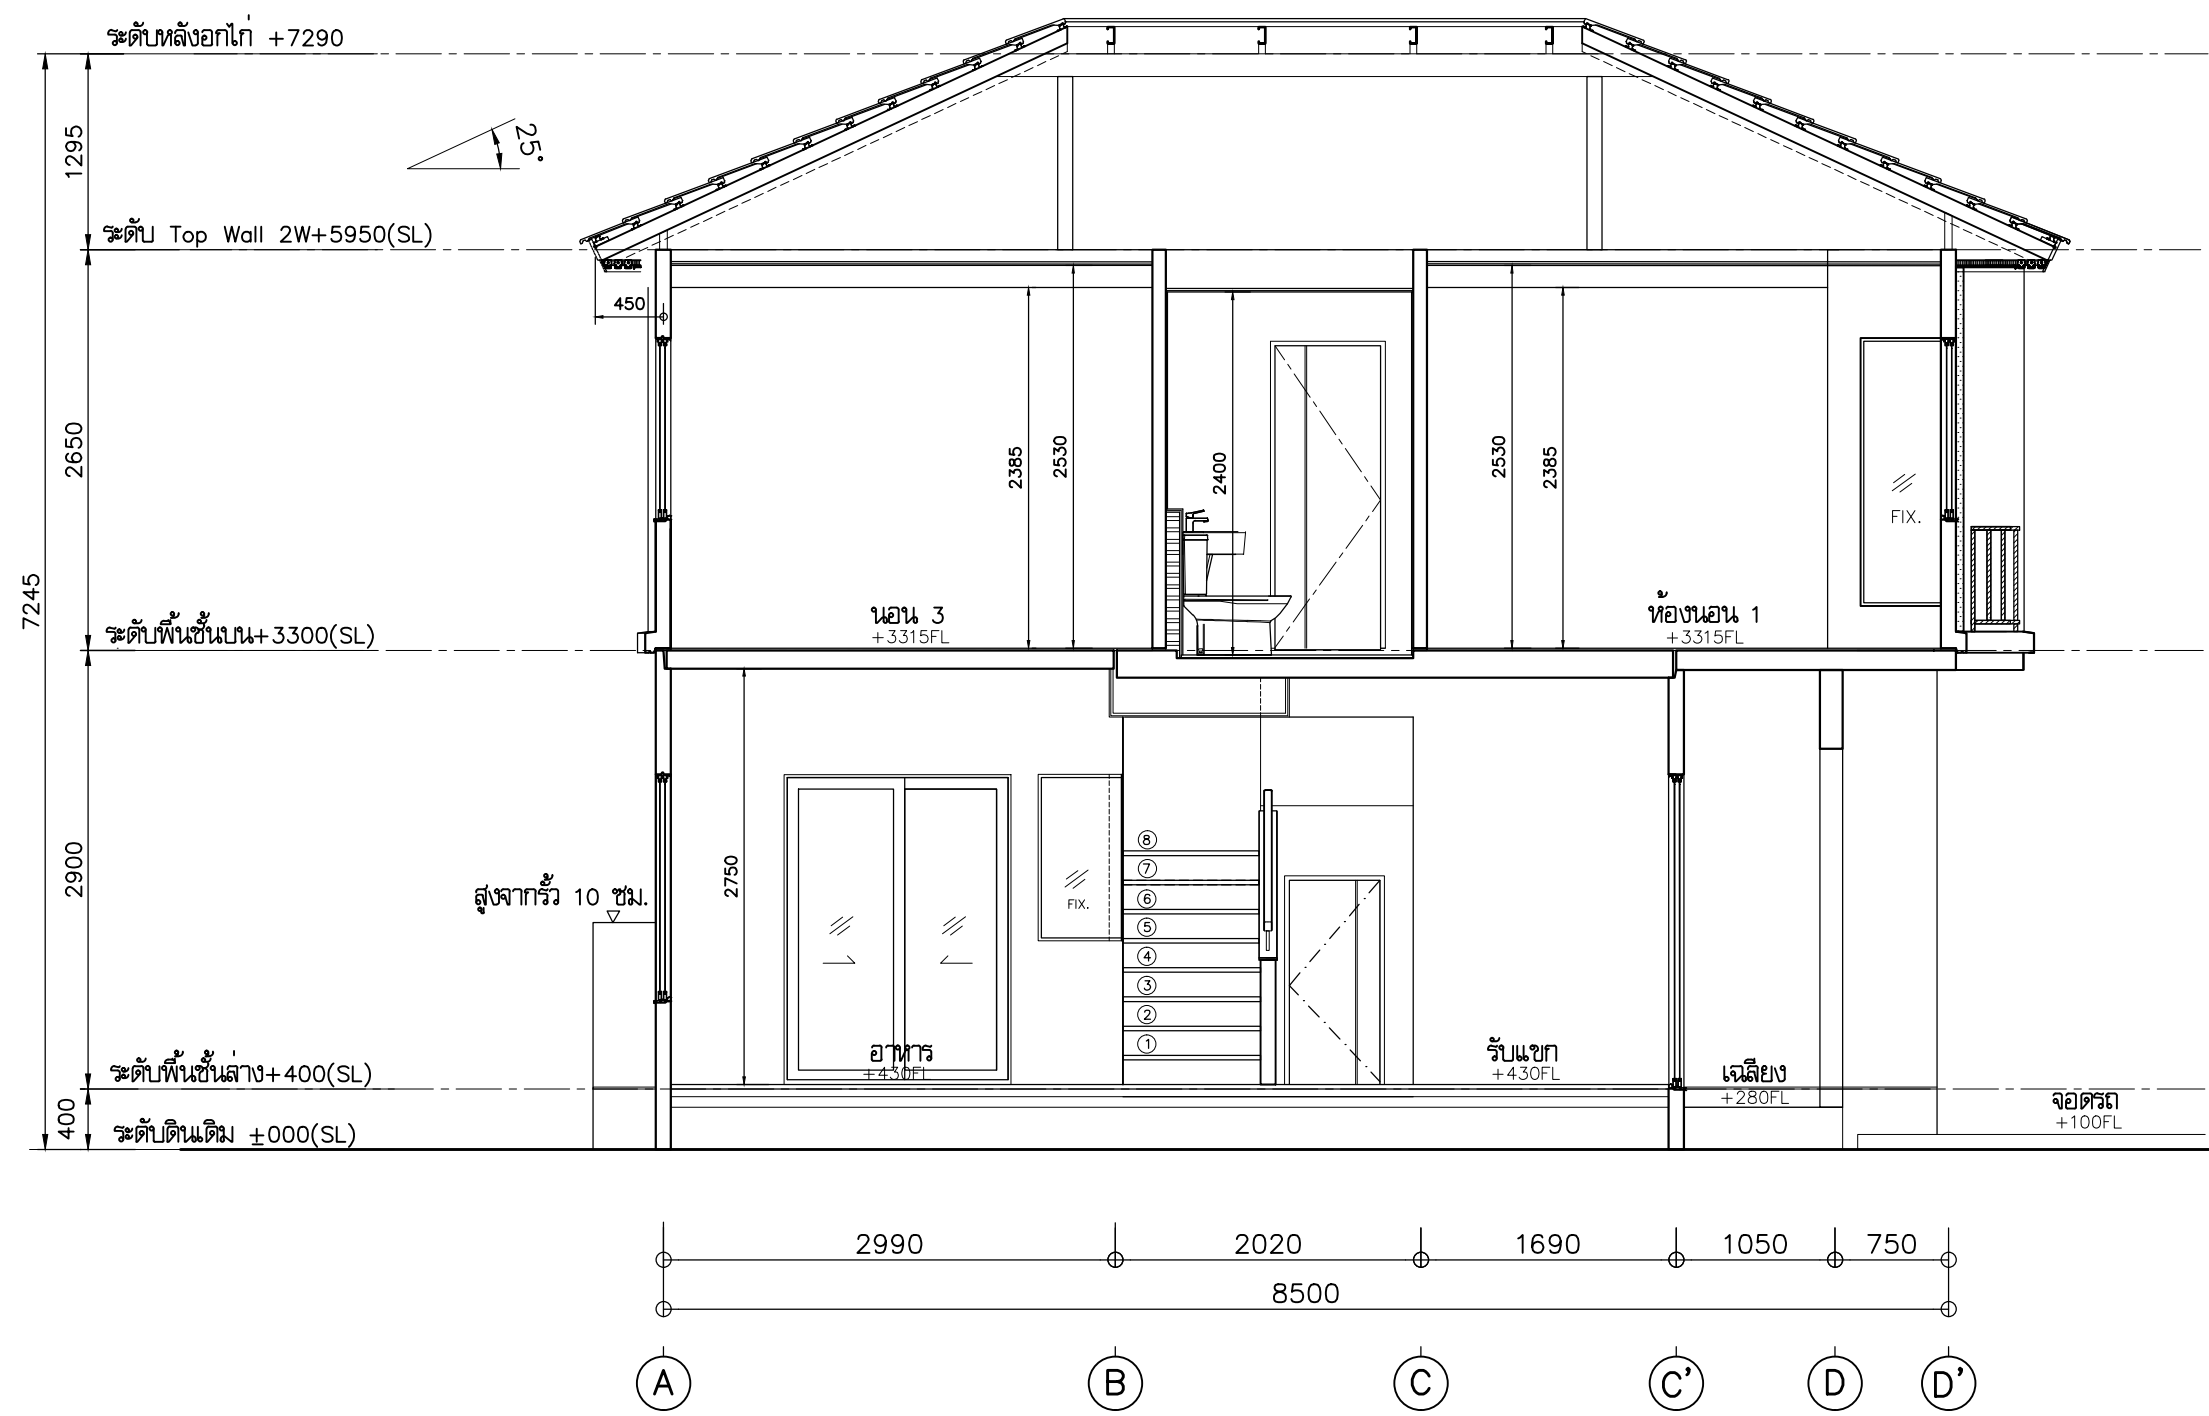

รูปตัด E - E 1 : 50